

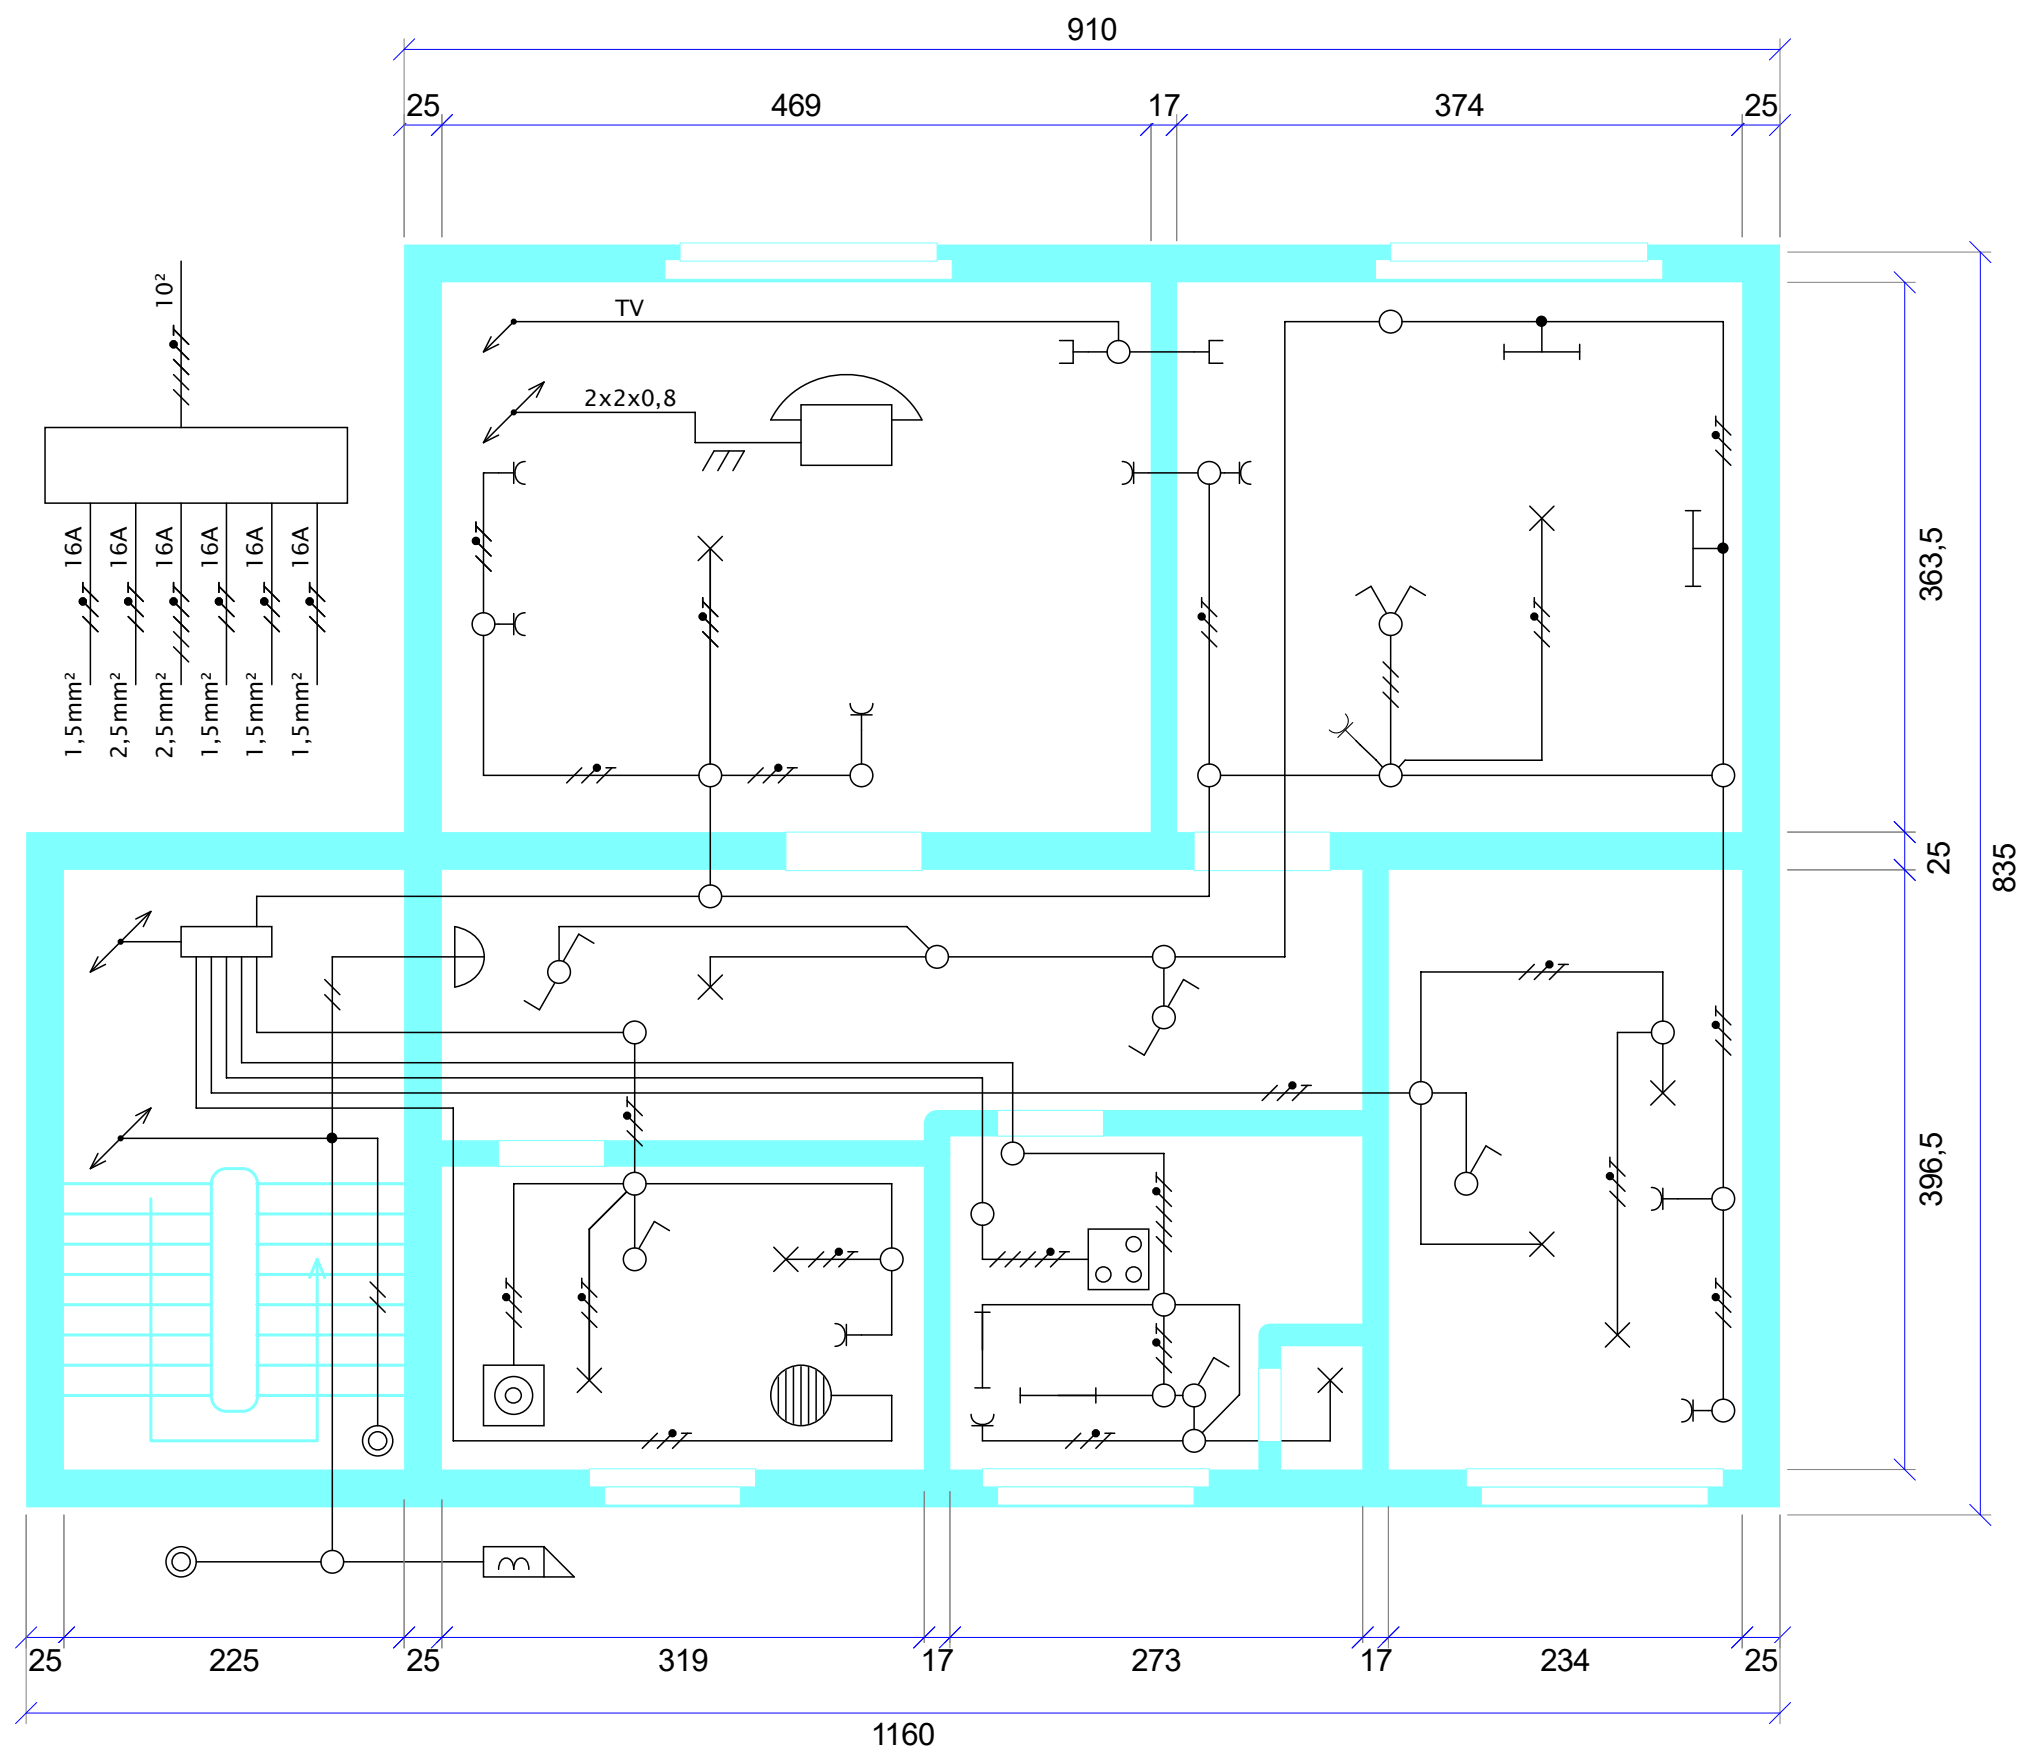


Tableau des surfaces		
Code	Nom de la pièce	Surface (m²)
1.01	Salon / Séjour	17,50
1.02	Chambre	13,59
1.03	Couloir	6,20
1.04	Salle de bain	7,66
1.05	Cuisine	6,55
1.06	Chambre d'enfant	9,28
1.07	WC	0,99
Total		61,77

